
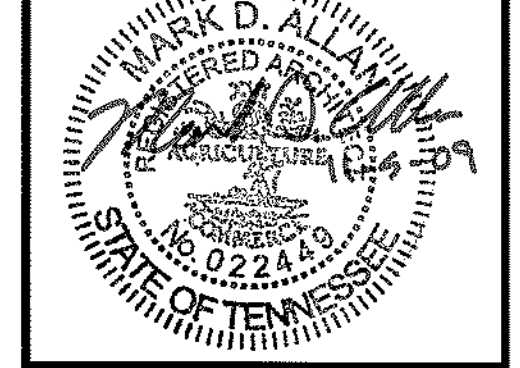


DRWN. BY: JMD
CHKD. BY:
APPR. BY:
DATE: 10-27-09
REVISIONS



ATM SITE LAYOUT PLAN
OAK RIDGE, TENNESSEE

ALLAN ASSOCIATES ARCHITECTS, PLLC
OAK RIDGE, TENNESSEE
665 / 889-1802

GEORGE H. ALLAN A.I.A.
MARK D. ALLAN A.I.A.

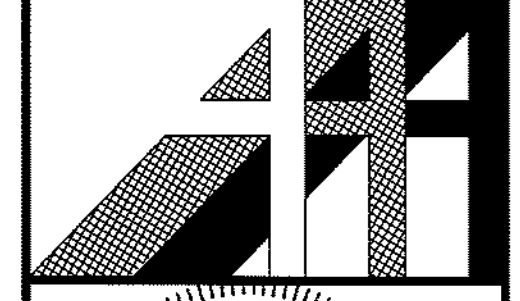

SHEET NUMBER
SD-1

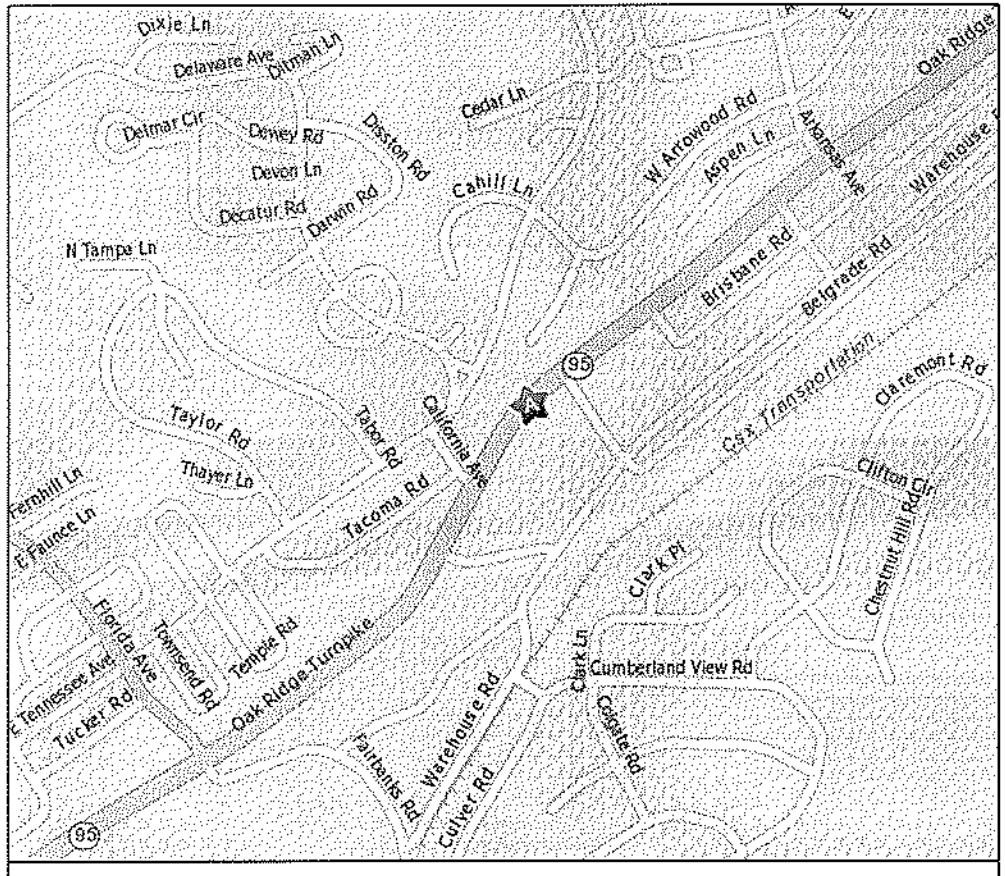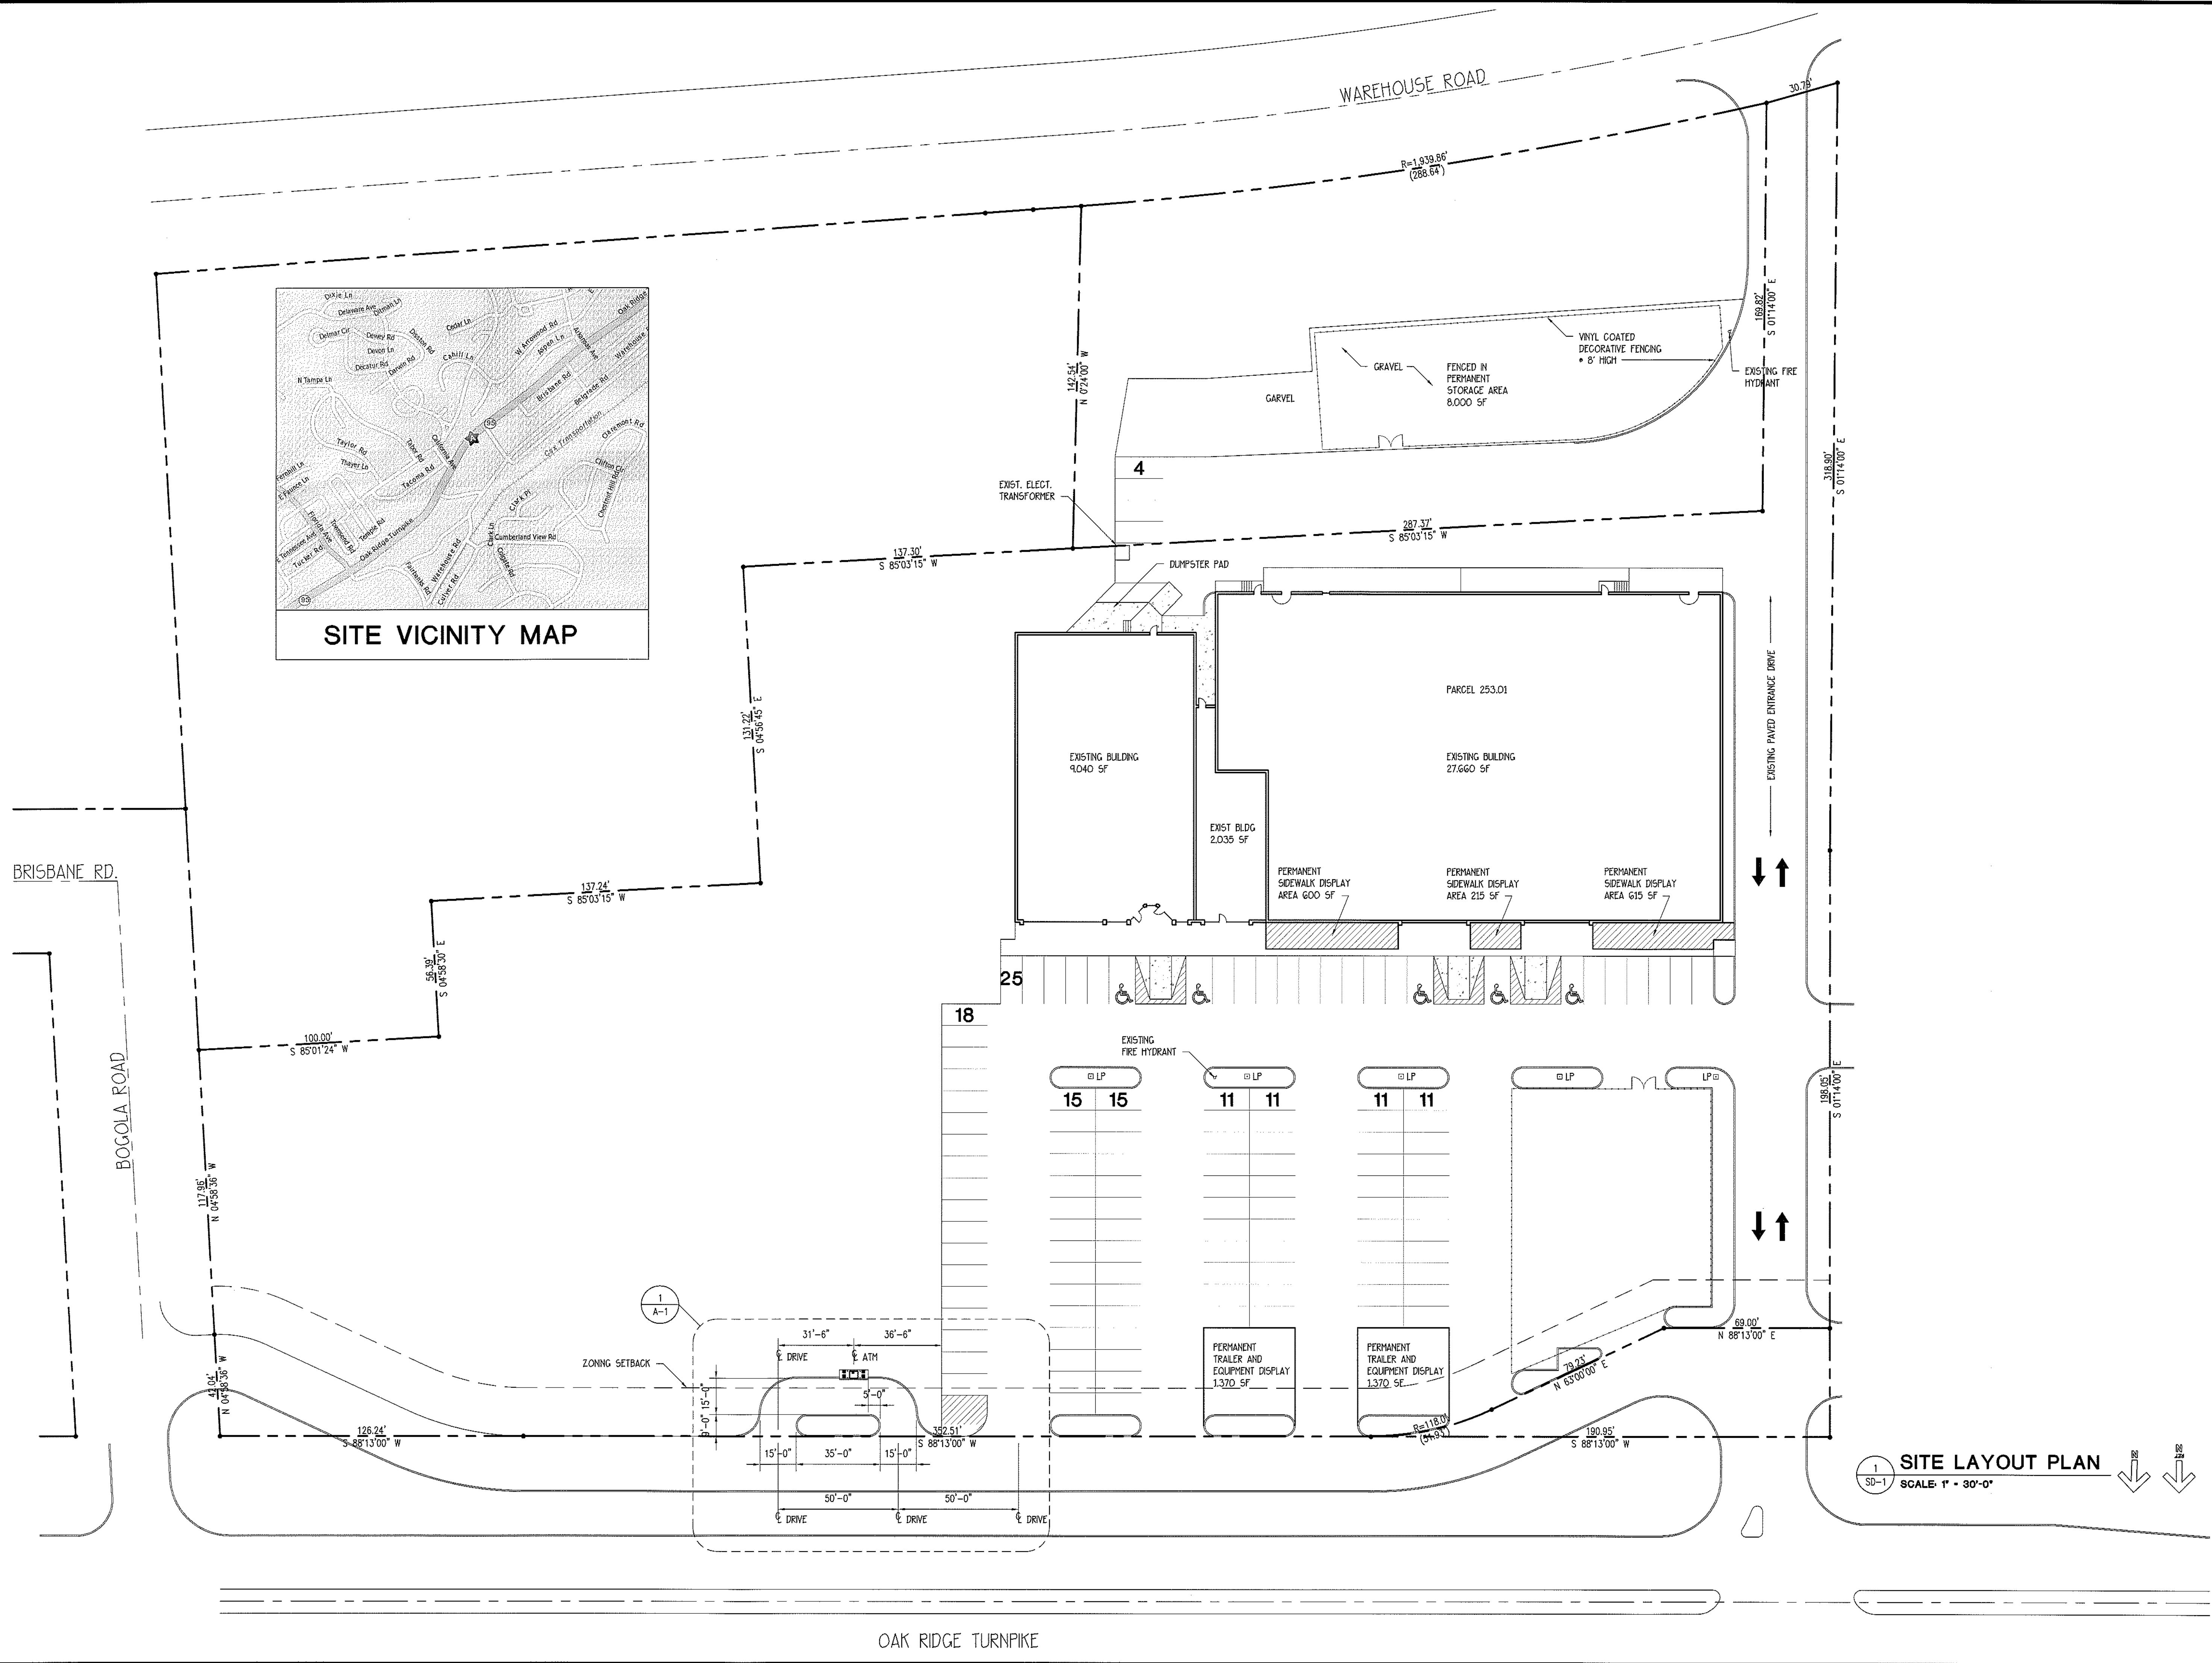

SITE VICINITY MAP

1 SITE LAYOUT PLAN
SCALE: 1" = 30'-0"

